

IMPORTANT: Having downloaded eCommerceBusiness121_Sample.rvt project file, please rename and save before attempting to edit content. Should you lose data during your demo you are in a position to copy and reload the original project file.

To make things easier we have pre-loaded furniture components. Selecting a {3D} view displays a sample room with a selection of objects suitable for use within a pharmacy dispensary. Please note we have [PIN] pinned both walls and worktops. You can move and edit the majority of furniture families.

Having removed or added components from the preloaded [Families] please select [Schedules/Quantities] from your Revit [Project Browser] click the [+] sign to select {click} and view [Sample Multi-Category Schedule] table.

[Sample Multi-Category Schedule] text should now be highlighted in bold to signify this view is now activated.


- 1/ Go to Revit Program [File]
- 2/ Select [Export]
- 3/ Select [Schedule]
- 4/ Rename and save to your desktop folder

You now have a saved .txt file ready to upload to <http://www.ebusiness-software-121.com> estimation tools.

- 5/ Logon or Register <http://www.ebusiness-software-121.com/register.aspx>
- 6/ Once logged in you are able to view a sample Back Office.
- 7/ Select [**RevitCost**] - to open page labelled **Create New Estimate**
- 8/ Select [**Browse**] button.
- 9/ Select your previously saved .txt schedule file from your desktop folder.
- 10/ Now [**Submit**]
- 11/ "**The estimate was successfully created**" - text should appear
- 12/ Select [**View Estimate**]



To view your new estimate select from your list to open a ready to print documentation, complete with accurate quantity and measurement data.

If you need any assistance please call us.

 www.dispensary-equipment.co.uk	SAMPLE Panel-Fit Furniture	Instructions	
		Project number 10057	A101
Date December 2006			
Drawn by ATJ Hopkins			
Checked by MJ McCartney	Scale		


1 Level 1 _ Annotation

1 : 20

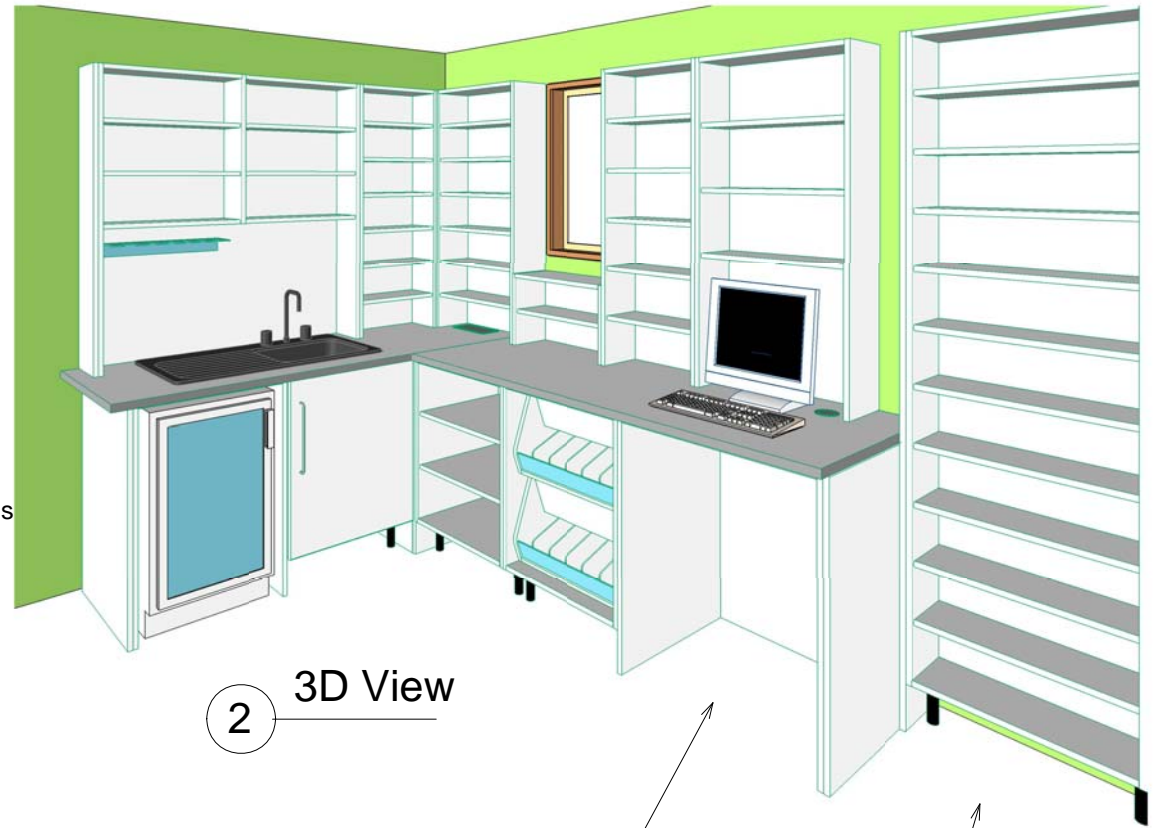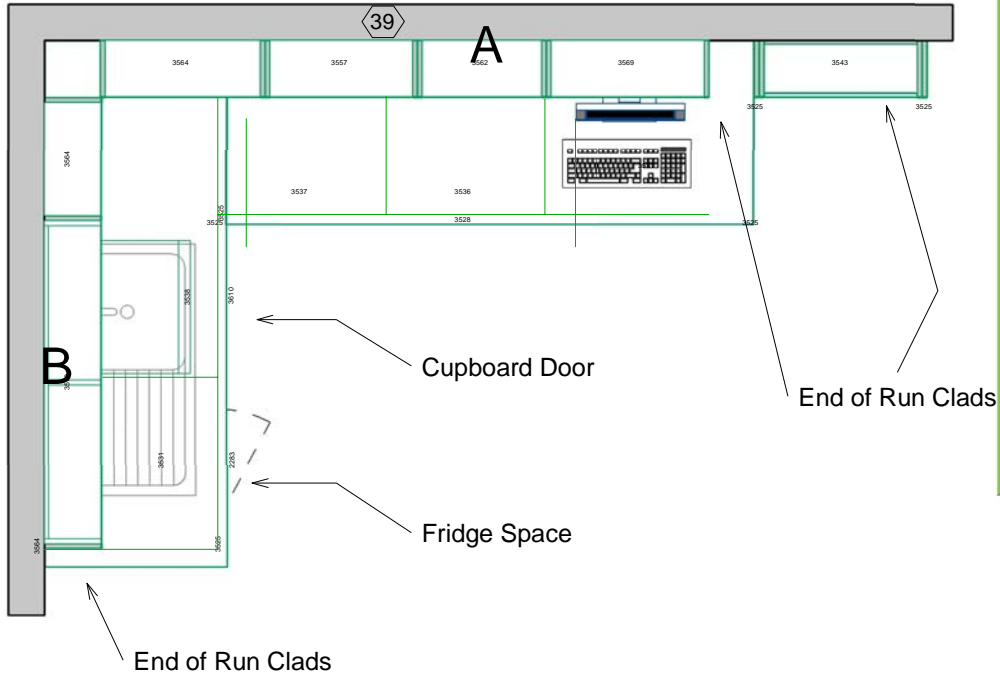


2 3D View

Kneehole Space
Full Height Unit

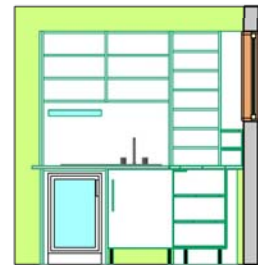

3 Section B
1 : 50

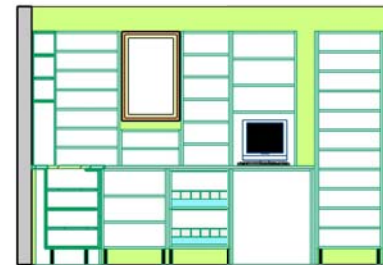

4 Section A
1 : 50



www.dispensary-equipment.co.uk
12, Haven Gardens, Cookridge Towers, Leeds, LS16 6SN, England UK
Telephone +44 (0)113 350 8696 Email sales@dispensary-equipment.co.uk

No.	Description	Date

SAMPLE
Panel-Fit Furniture

Sample Visuals	
Project number	10057
Date	December 2006
Drawn by	ATJ Hopkins
Checked by	MM McCartney
Scale	As indicated



1 {3D}



www.dispensary-equipment.co.uk
 12, Haven Gardens, Cookridge Towers, Leeds, LS16 6SN, England UK
 Telephone +44 (0)113 350 8696 Email sales@dispensary-equipment.co.uk

No.	Description	Date

SAMPLE

Panel-Fit Furniture

3D Visual

Project number	10057	A103
Date	December 2006	
Drawn by	ATJH	
Checked by	Matt McCartney	Scale




1_Legend_Panel-Fit_FH2

1 : 10




Plan View

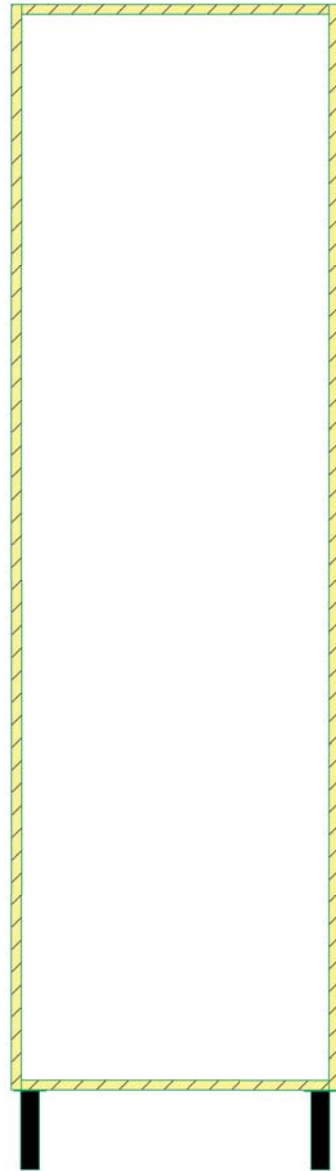


Rear View



Front View

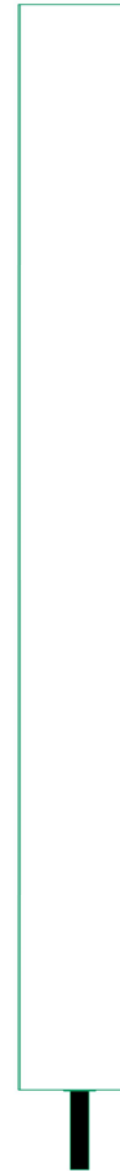

Left View

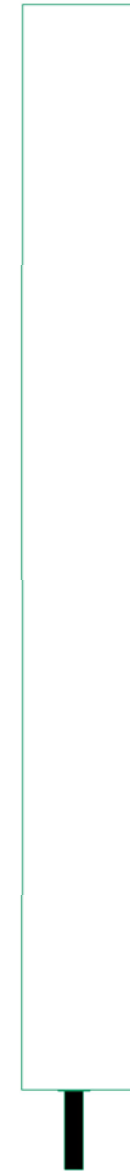

Right View




www.dispensary-equipment.co.uk
12, Haven Gardens, Cookridge Towers, Leeds, LS16 6SN, England UK
Telephone +44 (0)113 350 8696 Email sales@dispensary-equipment.co.uk

No.	Description	Date


SAMPLE

Panel-Fit Furniture


Casework Overbench Detail		
Project number	10057	A104
Date	December 2006	
Drawn by	Author	Scale
Checked by	Checker	
		1 : 10

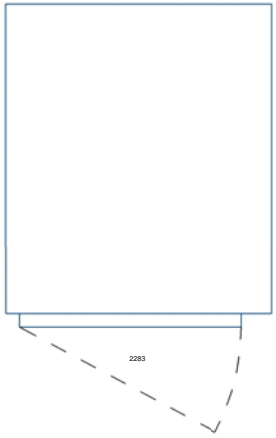


Plan View

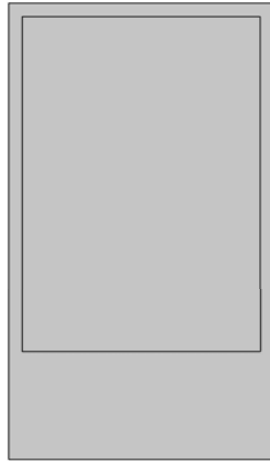


Rear View

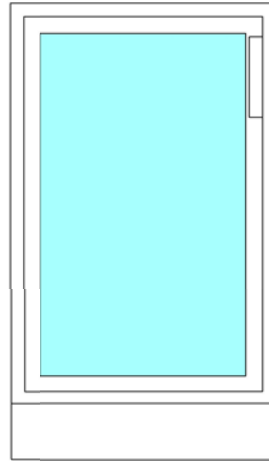

Front View

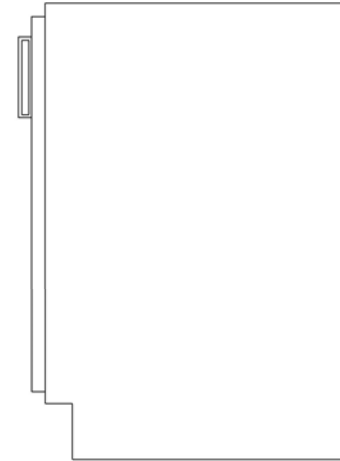

Left View

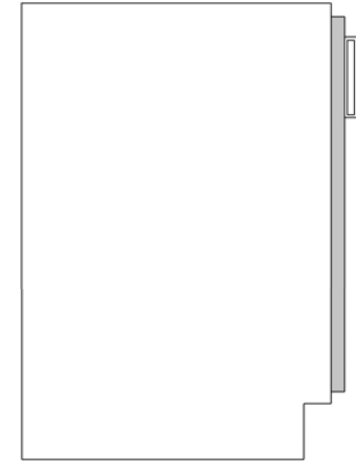

Right View



1_Legend_Pharmacy_Fridge

1 : 10




www.dispensary-equipment.co.uk
 12, Haven Gardens, Cookridge Towers, Leeds, LS16 6SN, England UK
 Telephone +44 (0)113 350 8696 Email sales@dispensary-equipment.co.uk

No.	Description	Date

SAMPLE

Panel-Fit Furniture

Pharmacy Fridge Detail	
Project number	10057
Date	December 2006
Drawn by	Andrew Hopkins
Checked by	Matt McCartney
Scale	1 : 10

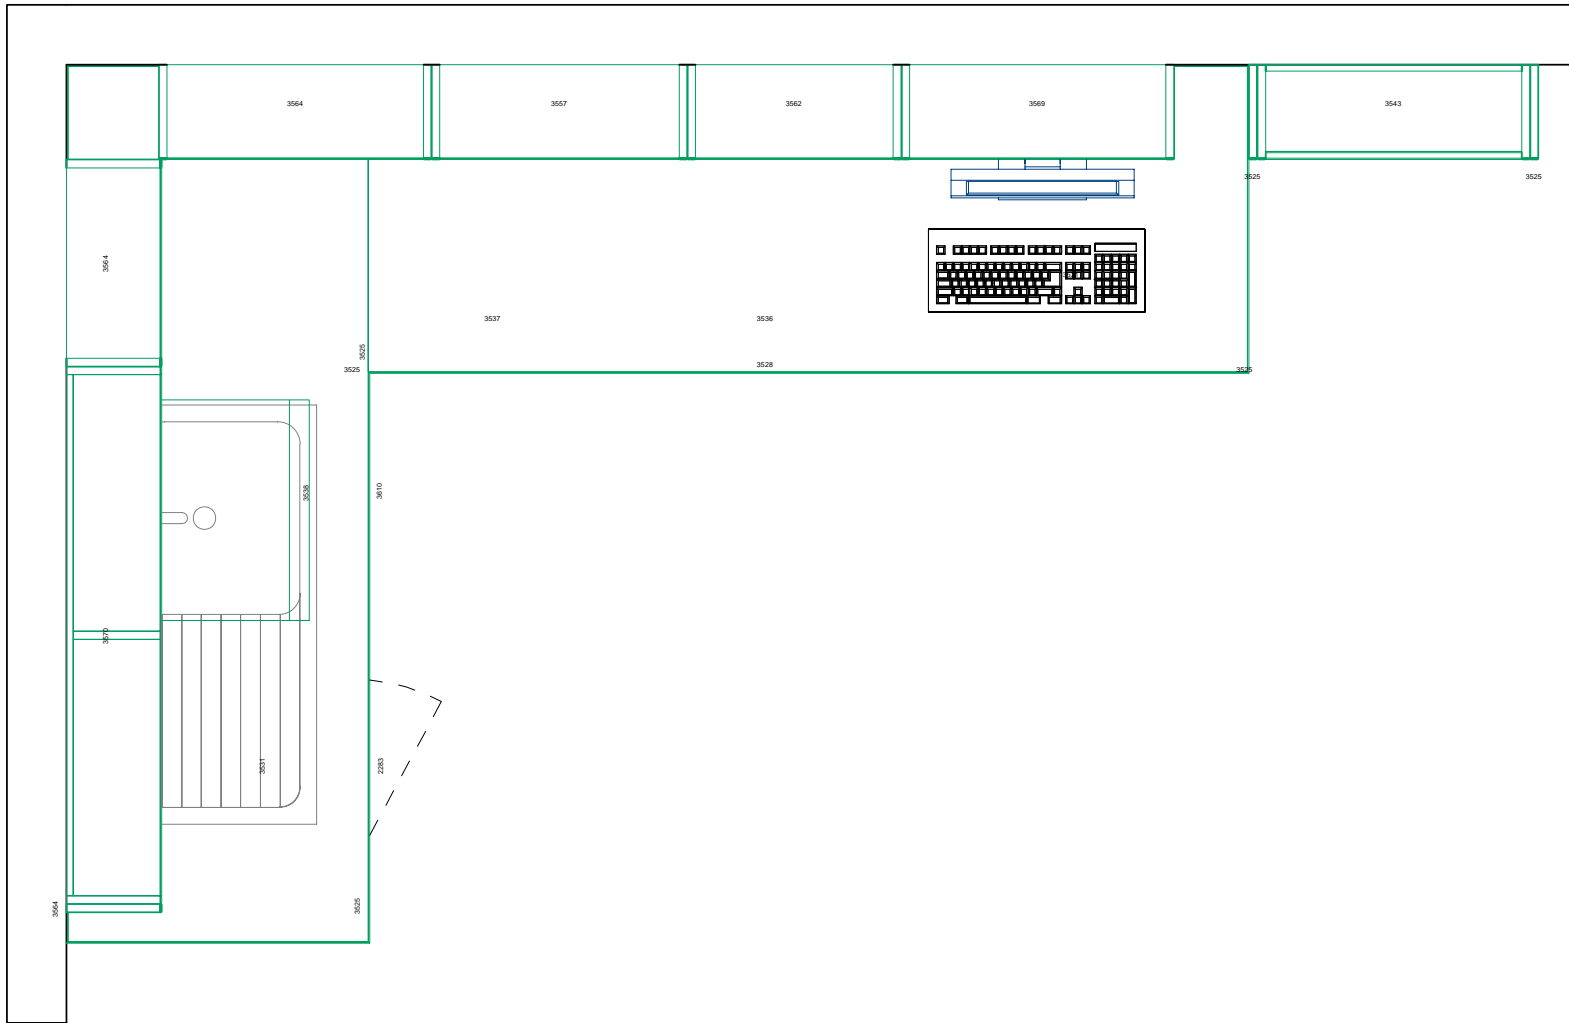

1 Level 1_Plan
1 : 12



www.dispensary-equipment.co.uk
12, Haven Gardens, Cookridge Towers, Leeds, LS16 6SN, England UK
Telephone +44 (0)113 350 8696 Email sales@dispensary-equipment.co.uk

No.	Description	Date

SAMPLE

Panel-Fit Furniture

Plan

Project number	10057	A107	
Date	December 2006		
Drawn by	Andrew Hopkins		
Checked by	Checker	Scale	1 : 12